


**A CORNICE BOXING DETAIL**  
SCALE: 1 1/2" = 1'-0"

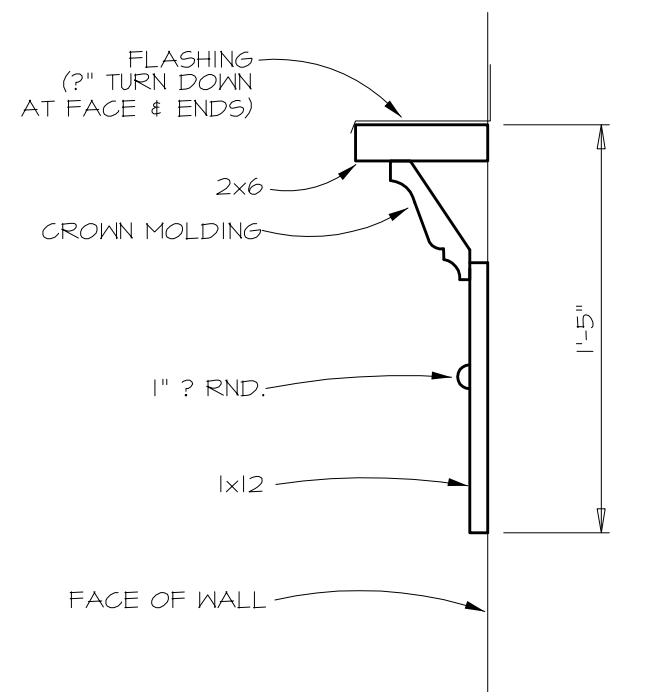

**FRONT ELEVATION**  
SCALE: 1/4" = 1'-0"



**B BUILT-UP STUCCO HEAD DETAIL**  
SCALE: 1 1/2" = 1'-0"

NOTE: GRADE LINES ARE DIAGRAMMATIC AND MAY VARY ON SITE.


NOTE: SEE FLOOR PLANS FOR CORNICE FRAMING / PLATE HEIGHTS.

NOTE: GENERAL CONTRACTOR HAS AGREED TO ASSUME ALL RESPONSIBILITY FOR ADAPTING THIS PLAN TO SUIT THE EXISTING TOPOGRAPHY OF THE SITE.

NOTE: PROVIDE WINDOW GRILLS ONLY WHERE SHOWN ON ELEVATIONS.

NOTICE:  
LIVING CONCEPTS HOME PLANNING HAS TAKEN GREAT CARE IN THE PREPARATION OF THESE PLANS. HOWEVER, SINCE CODES ARE SUBJECT TO CHANGE AND INTERPRETATIONS VARY, WE DO NOT GUARANTEE COMPLIANCE WITH ANY SPECIFIC CODES OR ORDINANCES. PURCHASER OR BUILDER IS SOLELY RESPONSIBLE FOR VERIFYING COMPLIANCE WITH LOCAL BUILDING CODES AND ORDINANCES AND FOR ANY MODIFICATIONS TO THE PLANS THAT MAY NEED TO BE MADE IN ORDER TO COMPLY. BUILDER IS ALSO RESPONSIBLE FOR VERIFYING SITE AND SOIL CONDITIONS AS WELL AS ALL DIMENSIONS AND SQUARE FOOTAGE CALCULATIONS BEFORE BEGINNING CONSTRUCTION. THESE PLANS SHOULD BE REVIEWED BY A LOCAL ARCHITECT OR ENGINEER TO VERIFY ADAPTATION TO SITE AND LOCAL STRUCTURAL DESIGN REQUIREMENTS. LIVING CONCEPTS HOME PLANNING MAY NOT BE HELD RESPONSIBLE AND ASSUMES NO LIABILITY FOR ANY HOME CONSTRUCTED FROM THESE PLANS.

THIS PLAN IS THE PROPERTY OF LIVING CONCEPTS HOME PLANNING AND MAY NOT BE USED OR REPRODUCED WITHOUT THEIR WRITTEN PERMISSION.

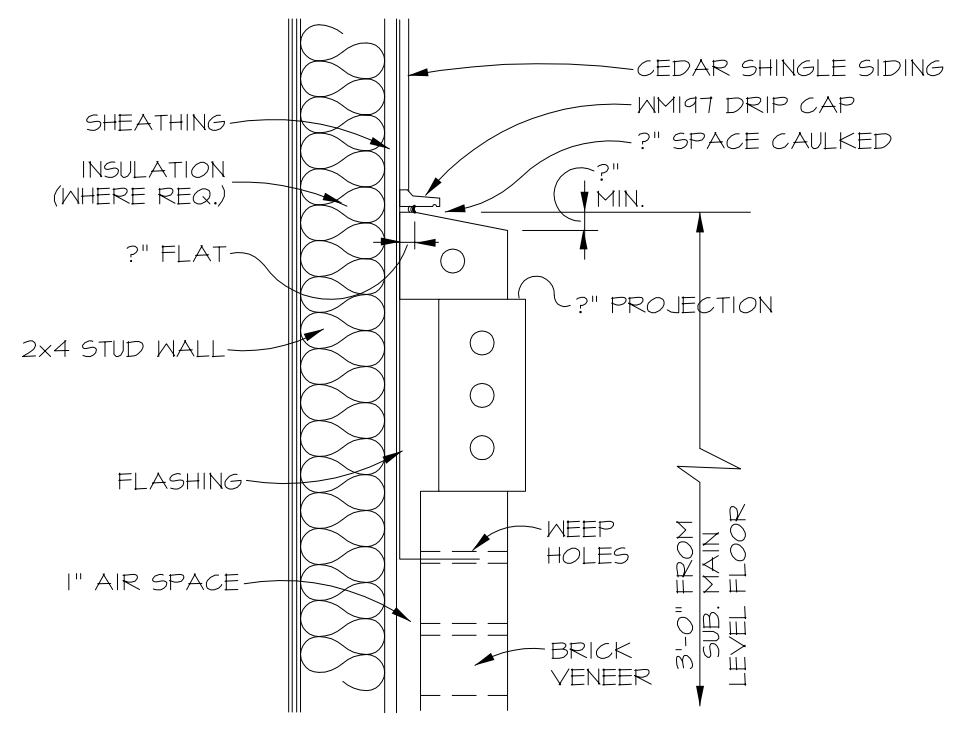

**C WALL SECTION**  
SCALE: 1 1/2" = 1'-0"



**REAR ELEVATION**  
SCALE: 1/4" = 1'-0"

7400 Carmel Executive Park  
Suite 150-B  
Charlotte, North Carolina 28226  
1-800-617-6105  
www.livingconcepts.com

living concepts  
Home Plans by Frank Sniogras

CONTRACT NO.	JOB NO.
DRAWN BY:	CHECKED BY:
D.D.	
REVISIONS:	
DATE:	

SHEET NO.  
**4**